

INVICTA

TRAFALGAR PLACE



WELCOME TO INVICTA

6,161 sq ft of comprehensively refurbished workspace at Brighton's premier office address, perfectly located close to the best of the city.





Royal Pavilion

The Lanes

Churchill Square shopping centre

i360

Theatre Royal



Brighton Dome

North Laine


TRAFALGAR PLACE
BRIGHTON

The Old Steine

 Brighton Station

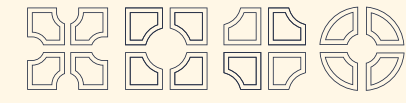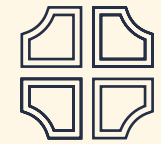

TRAFALGAR PLACE

BRIGHTON

A thriving business campus just moments from Brighton train station, offering amenity rich, best-in-class office space as both CAT A and plug & play.

Now benefiting from comprehensive refurbishment focussed on user experience and sustainability, Trafalgar Place is the largest purpose built office scheme in Brighton, with floor plates designed to suit all occupiers.

SPACES.

Spaces chose Trafalgar Place as the perfect Brighton location

20+

Join a community of 20+ occupiers from gaming to finance

£12M

Refurbishment delivering best-in-class workspace and sustainability


24/7

Secure tenant access to support flexible working



THE BUILDING

INVICTA

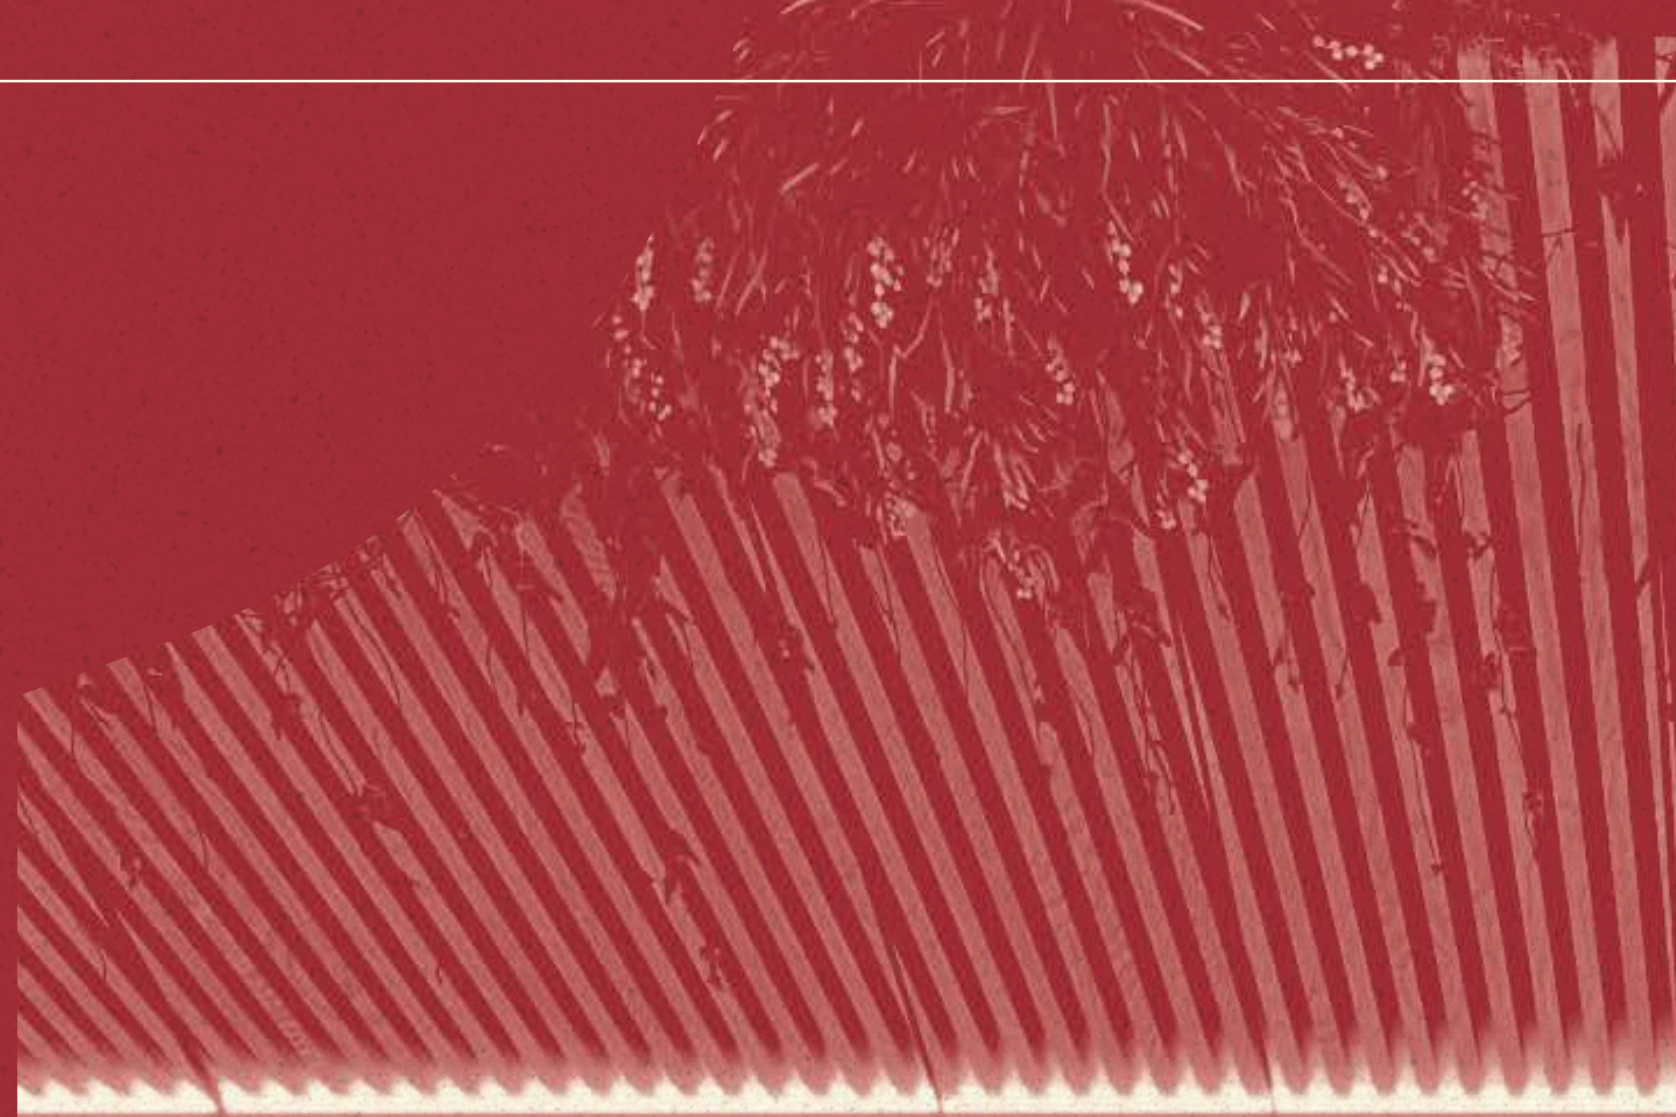



INVICTA HOUSE





AVAILABILITY

G

CAT A

6,161 sq ft (572.3 sq m)

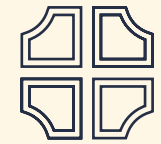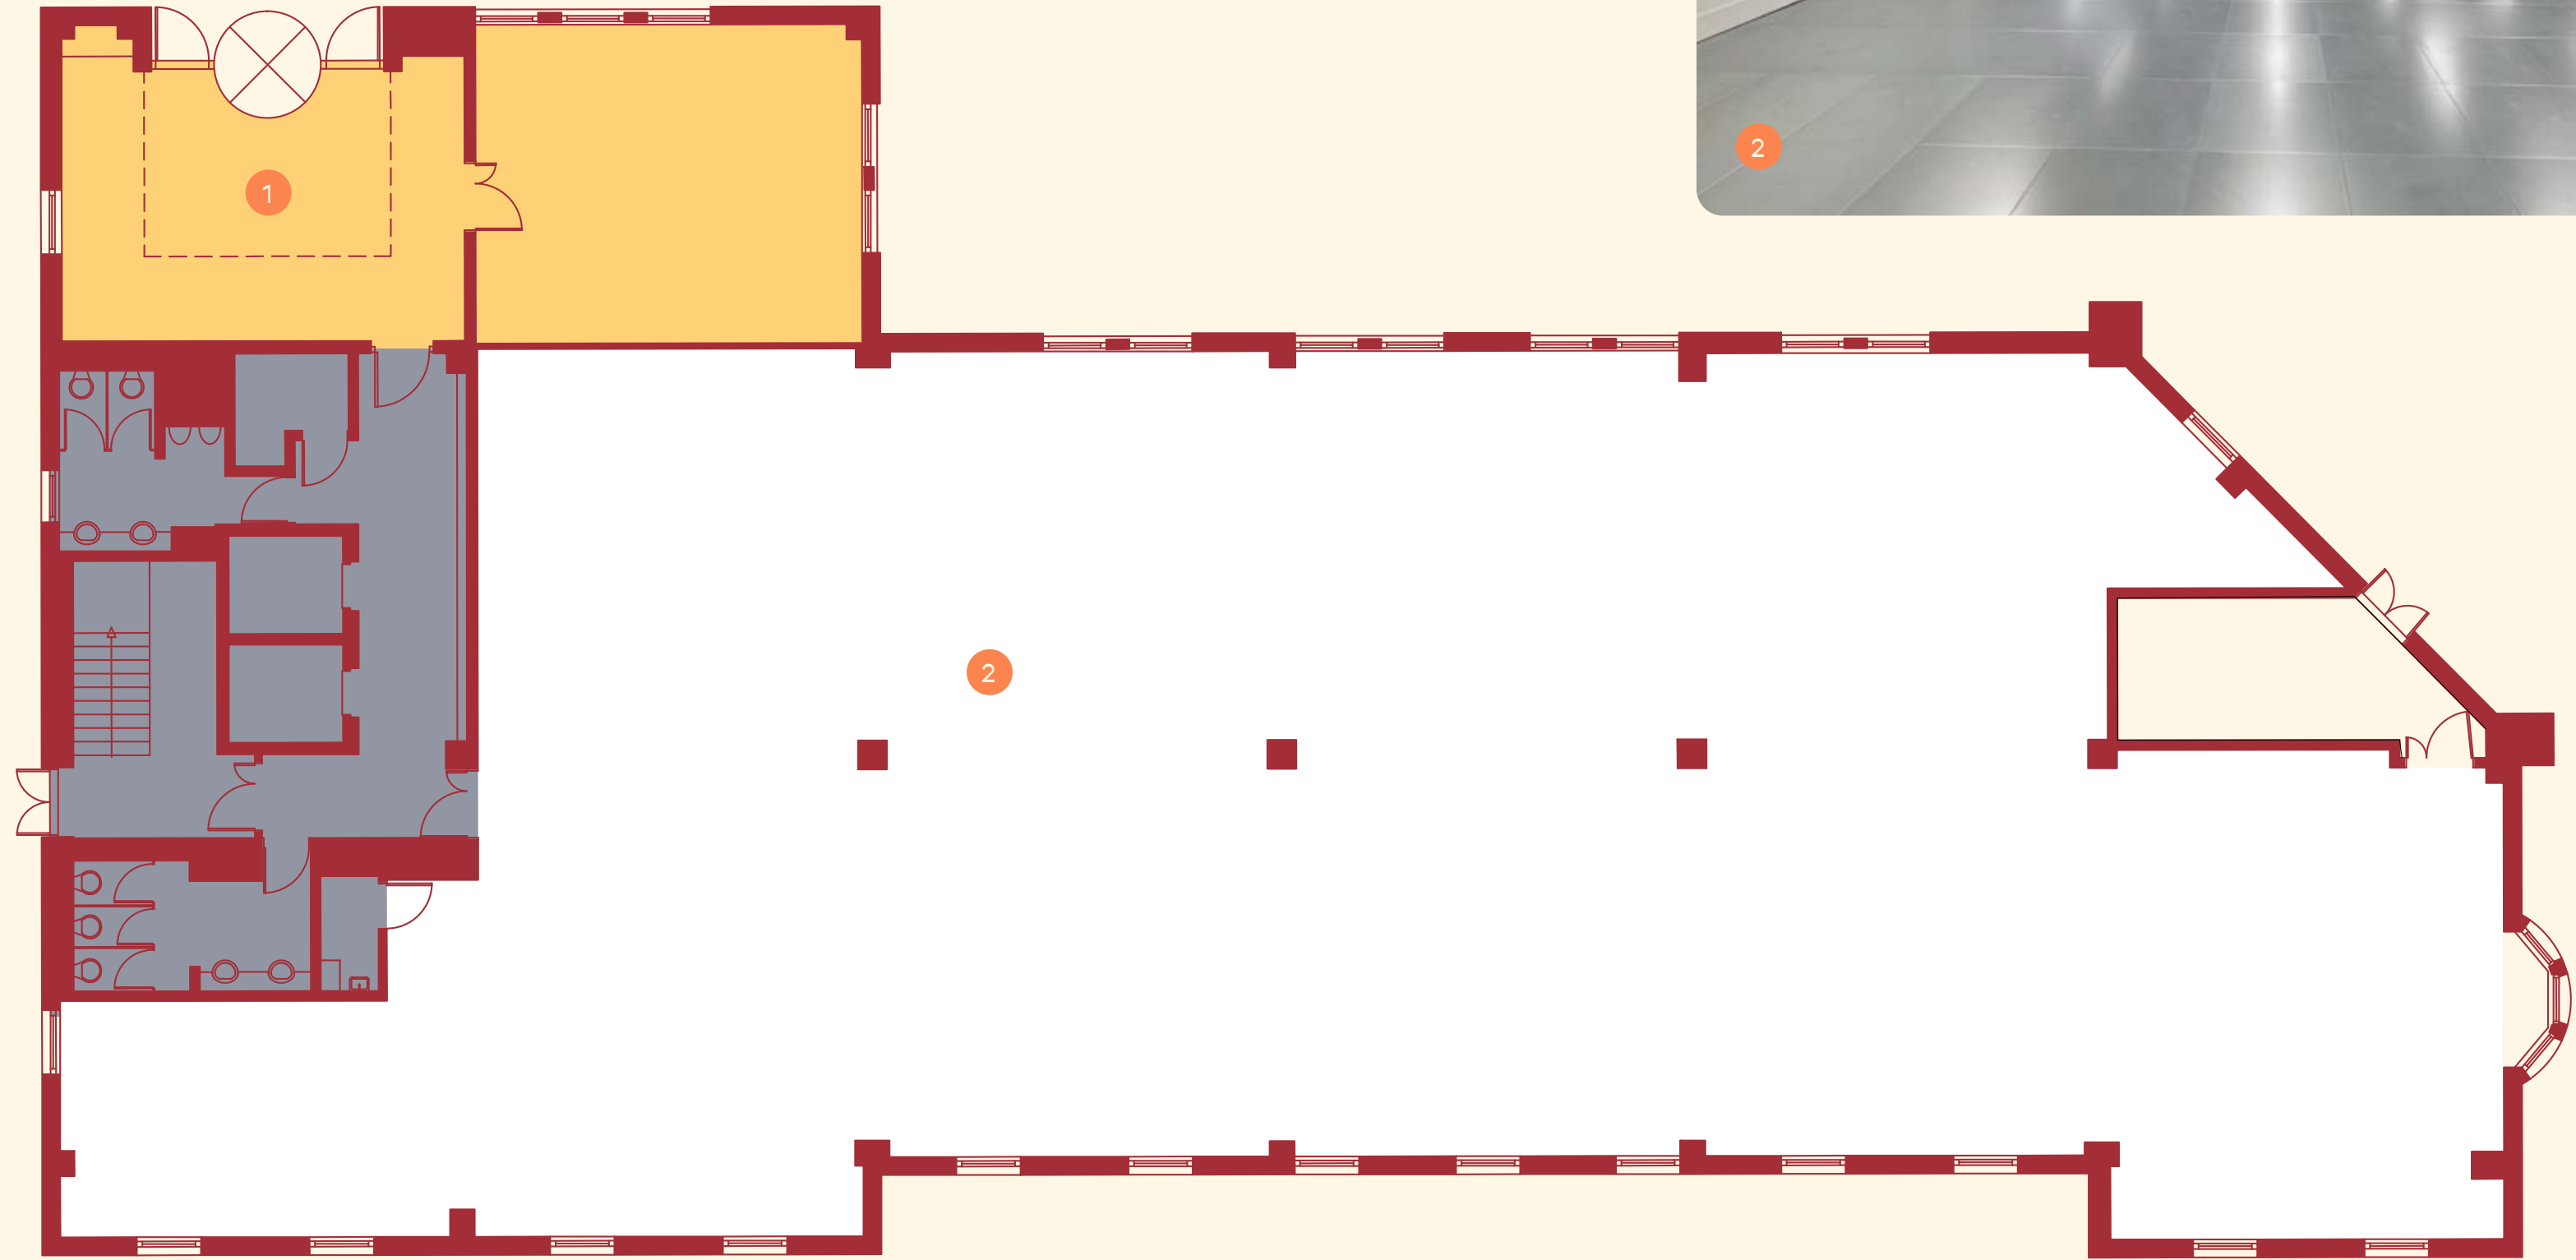

KEY

- Reception
- Office
- Core



Plans not to scale. For indicative purposes only.



Highly sustainable Grade A space providing large, open plan flexible floor plates.



DESIGNED FOR
THE FUTURE

SUSTAINABLE WELLBEING



BREEAM[®]

BREEAM
Very Good



fitwel[®]

Fitwel
2 Star



AirRated

AirRated
Certified



**ACTIVE
SCORE**

ActiveScore
Gold Award



EPC
A rating

Credentials that encourage a sustainable work/life balance while ensuring the office space runs at optimal efficiency.

TOP SPEC




Gym with 24/7
key card access



Reception with
concierge




Shower & changing
facilities

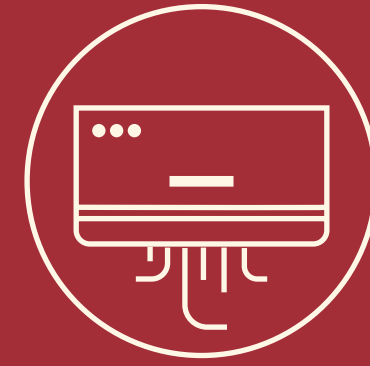

New Air VRV
air conditioning



Secure cycle
storage

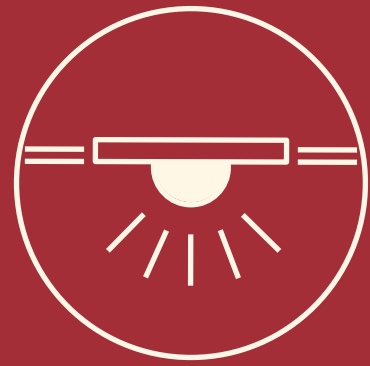

LED lighting



Exposed
services



Fully accessible
raised floors



Secure basement
parking



Plug &
play suites

The building's specification has been re-imagined to cater
for the requirements of today's occupier

ELEVATE YOUR FITNESS



State-of-the-art gym and wellness facilities, provided by TechnoGym.

With 24/7 keycard access, there is a chance to unwind at any time of day. Facilities include free weight machines, treadmills, exercise bikes, cross trainers and ample floor space for yoga, pilates and stretching.



THE LOCATION


INVICTA

LOVE WHERE YOU WORK

Famed for its plethora of independent shops and food spots, Brighton is unique city with something for everyone.

The array of amenities attract millions of tourists every year, from the world famous Palace Pier to the one-of-a-kind Pavilion, there is a seemingly never ending list of things to see and do. With its large student population, the city has an impressive talent pool, meaning businesses can rely on the future generations to continue thriving.



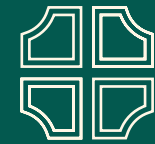

BEST OF BRIGHTON

#1

Britain's best city by the sea
(Sunday Times Best Place to Live)



14m+

passenger entries and exits in 2022/23 from Brighton train station

£7.1bn

economy (2023)

17,000

businesses call Brighton their home (2023)

450+


food & drink spots
(Source: UberEats)





PERFECTLY POSITIONED

A stone's throw from the station, Trafalgar Place has excellent connections to London and the South East.

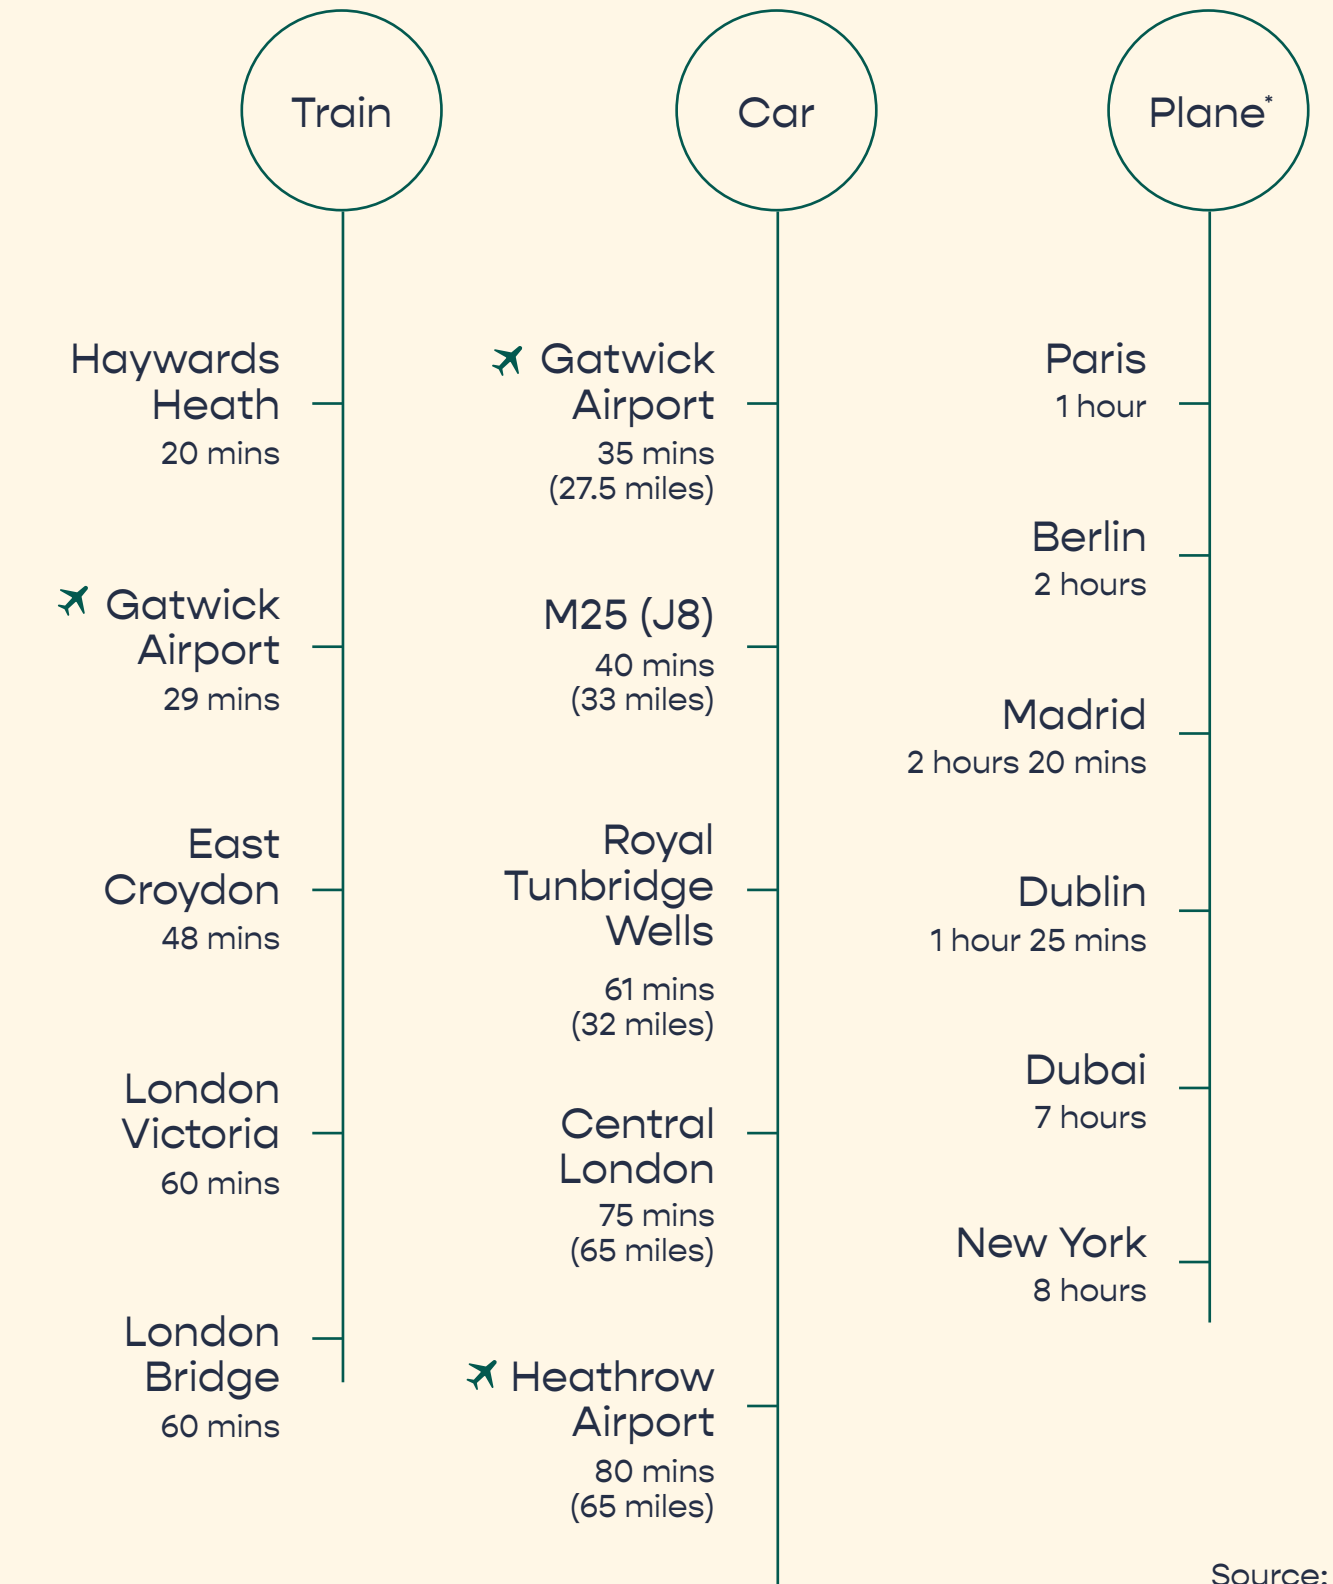

Source: GoogleMaps, CityMapper.
*from Gatwick Airport

INVICTA

TRAFALGAR PLACE

GET IN TOUCH

James Bryant
jbryant@shw.co.uk
t: 01273 876252
m: 07947 373875

Emma Ormiston
eormiston@shw.co.uk
t: 01273 876203
m: 07947 373565

Jasmine Dean-Milward
jdean-milward@shw.co.uk
t: 01273 876209
m: 07918 790978

The SHW logo consists of the letters 'SHW' in a bold, white, sans-serif font, positioned on a dark red trapezoidal background that tapers to the right.

A development by

Schroders

DISCLAIMER: The Agents for themselves and for the vendors or lessors of the property whose agents they are give notice that, (i) these particulars are given without responsibility of The Agents or the Vendors or Lessors as a general outline only, for the guidance of prospective purchasers or tenants, and do not constitute the whole or any part of an offer or contract; (ii) The Agents cannot guarantee the accuracy of any description, dimension, references to condition, necessary permissions for use and occupation and other details contained herein and any prospective purchasers or tenants should not rely on them as statements or representations of fact but must satisfy themselves by inspection or otherwise as to the accuracy of each of them; (iii) no employee of The Agents have any authority to make or give any representation or enter into any contract whatsoever in relation to the property; (iv) VAT may be payable on the purchase price and / or rent, all figures are exclusive of VAT, intending purchasers or lessees must satisfy themselves as to the applicable VAT position, if necessary by taking appropriate professional advice; (v) The Joint Agents will not be liable, in negligence or otherwise, for any loss arising from the use of these particulars.

November 2024

Designed and produced by Graphicks | 020 3435 6952 | www.graphicks.co.uk